



NOTAS:

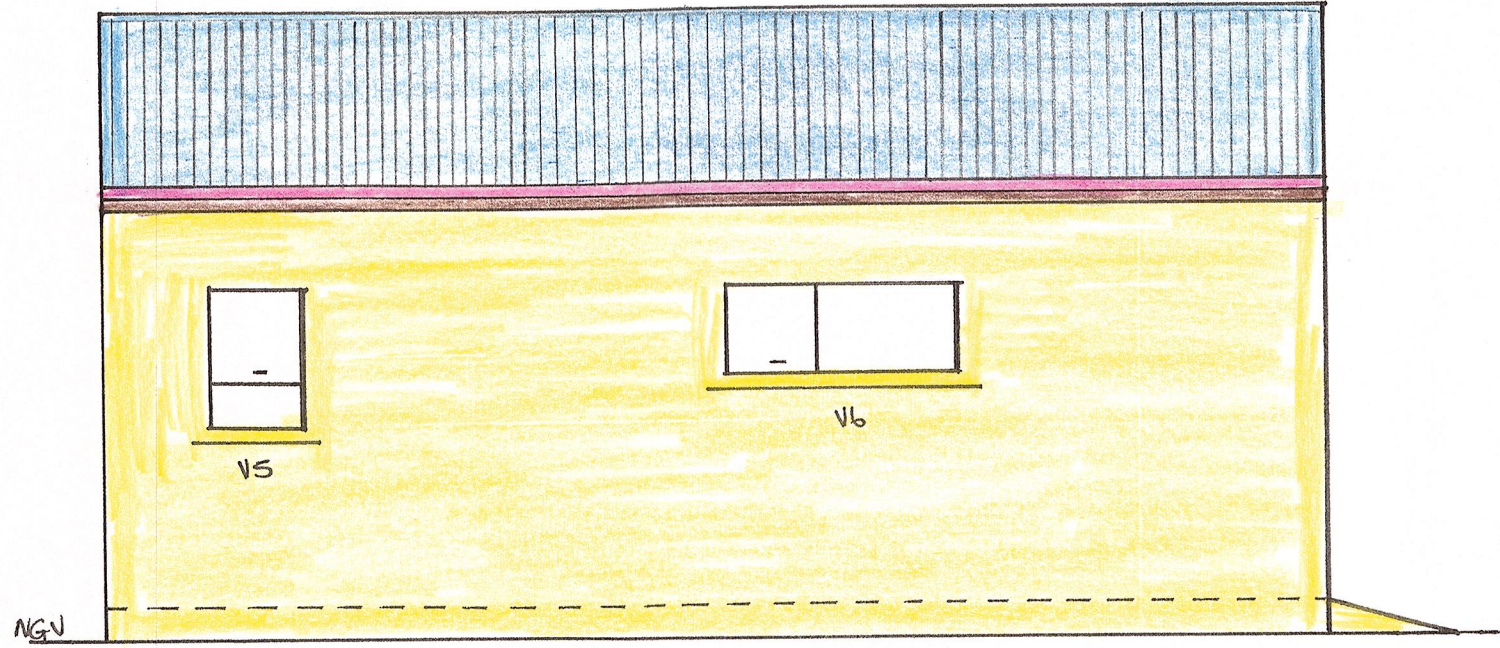

Suid AANSIG SCAAL 1:50

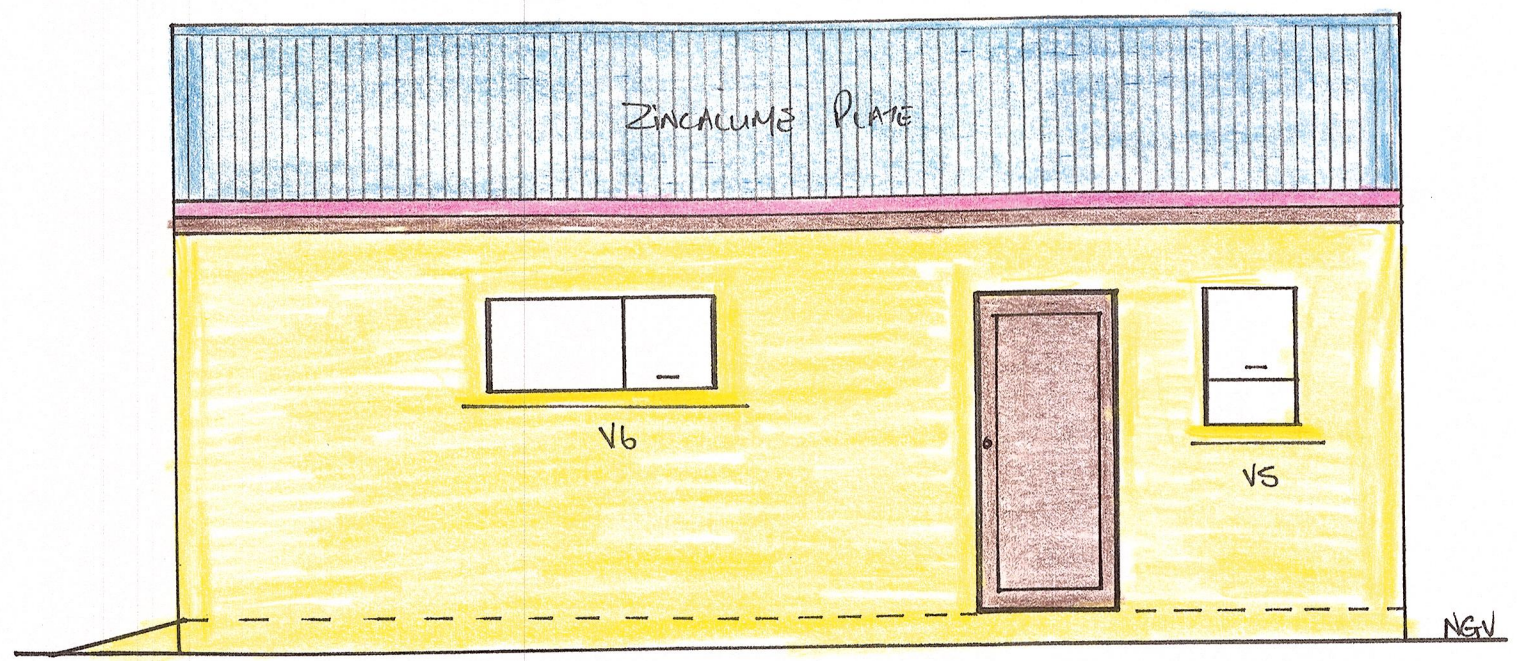


Noord AANSIG SCAAL 1:50


VOORGESTELDE NUWE WONING EN MOTORHUIS
 VIR DIE PIKAAN-GESIN, TE 667 564,
 ASTERLAAN, BARRYDALE

VLOEROPPERMAAT: WONING	: 110,27 ^{m2}
STOEP	: 25,38 ^{m2}
MOTORHUIS:	<u>52,16^{m2}</u>
TOTAAL	: 187,81 ^{m2}

EIGENAAR: _____

MUNISIPALE STEMPSEL
 SWELLENDAM MUNICIPALITY
 APPROVED
 12 JUN 2019
 F.P. Erasmus Fr. Tech. Eng.
 Director: Infrastructure Services

 **Otjitoit Boutekenaars**
 Adele du Toit
 (SACAP no. D 1390)


 ☎ 072 954 1348 ☎ 028 512 3527
 Vonkpos/e-mail: adeledutoit4@gmail.com

JANUARIE 2019 JP-564 BD